


TYPE ①


COLLSTRØP PERGOLA
 MED/UDEN TAGPLADER

MÅL 303 x 581.

CA. 3.500,- kr.

NUMMERSTOK 1356

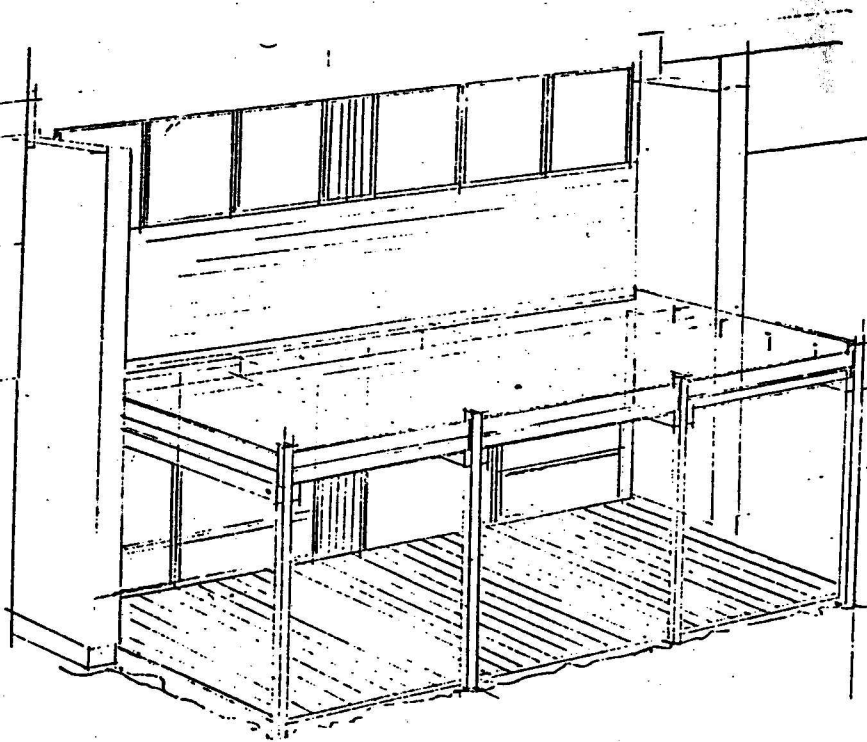

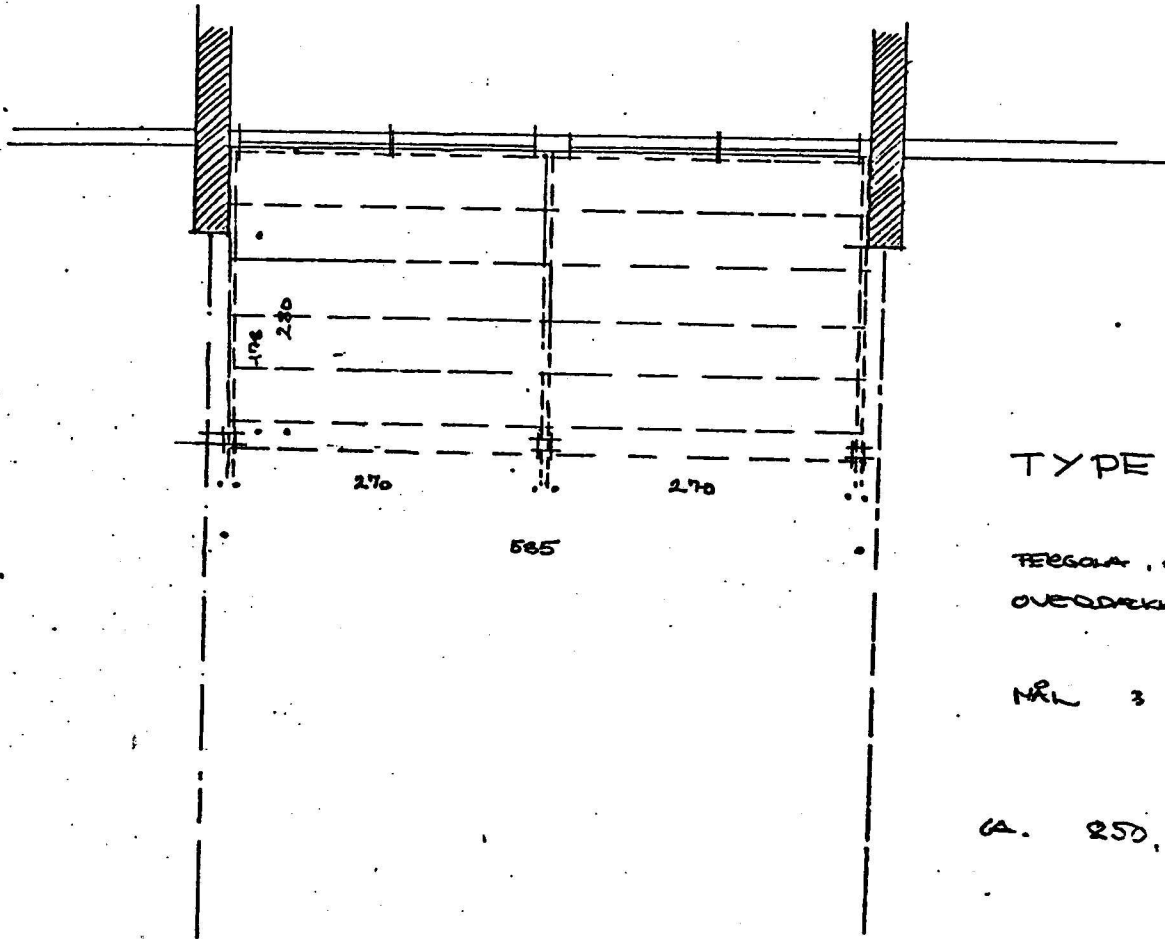

TYPE 2.


PERGOLA, 60M P. EKER
OVERDÆKKET TERR.

MÅL 3 280 x 585


GA. 250, - h. 2.

HÅLFESTOK 1650

SUIT AF PERGOLA

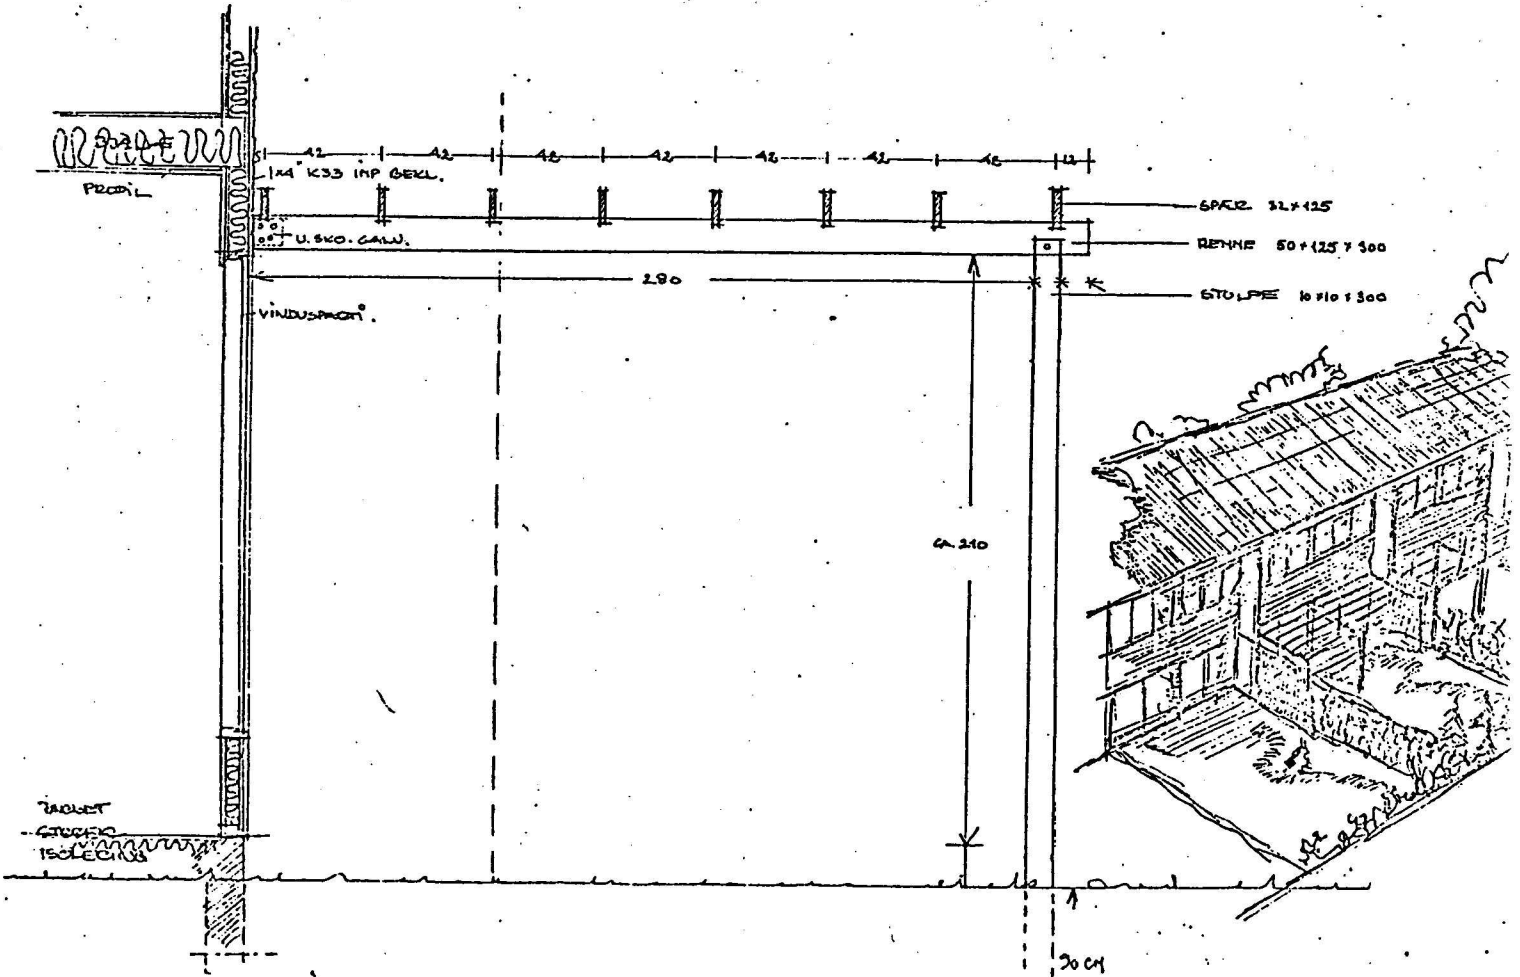

Type ③

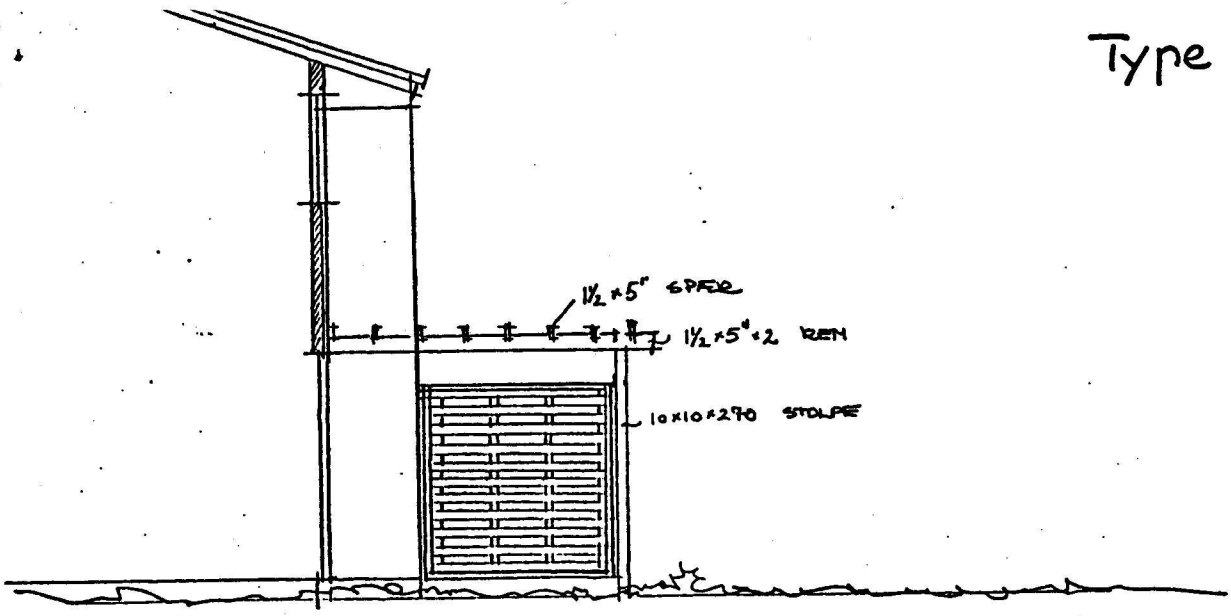

SNIT 1:50

